



Skala 1:50 1cm=0,5m

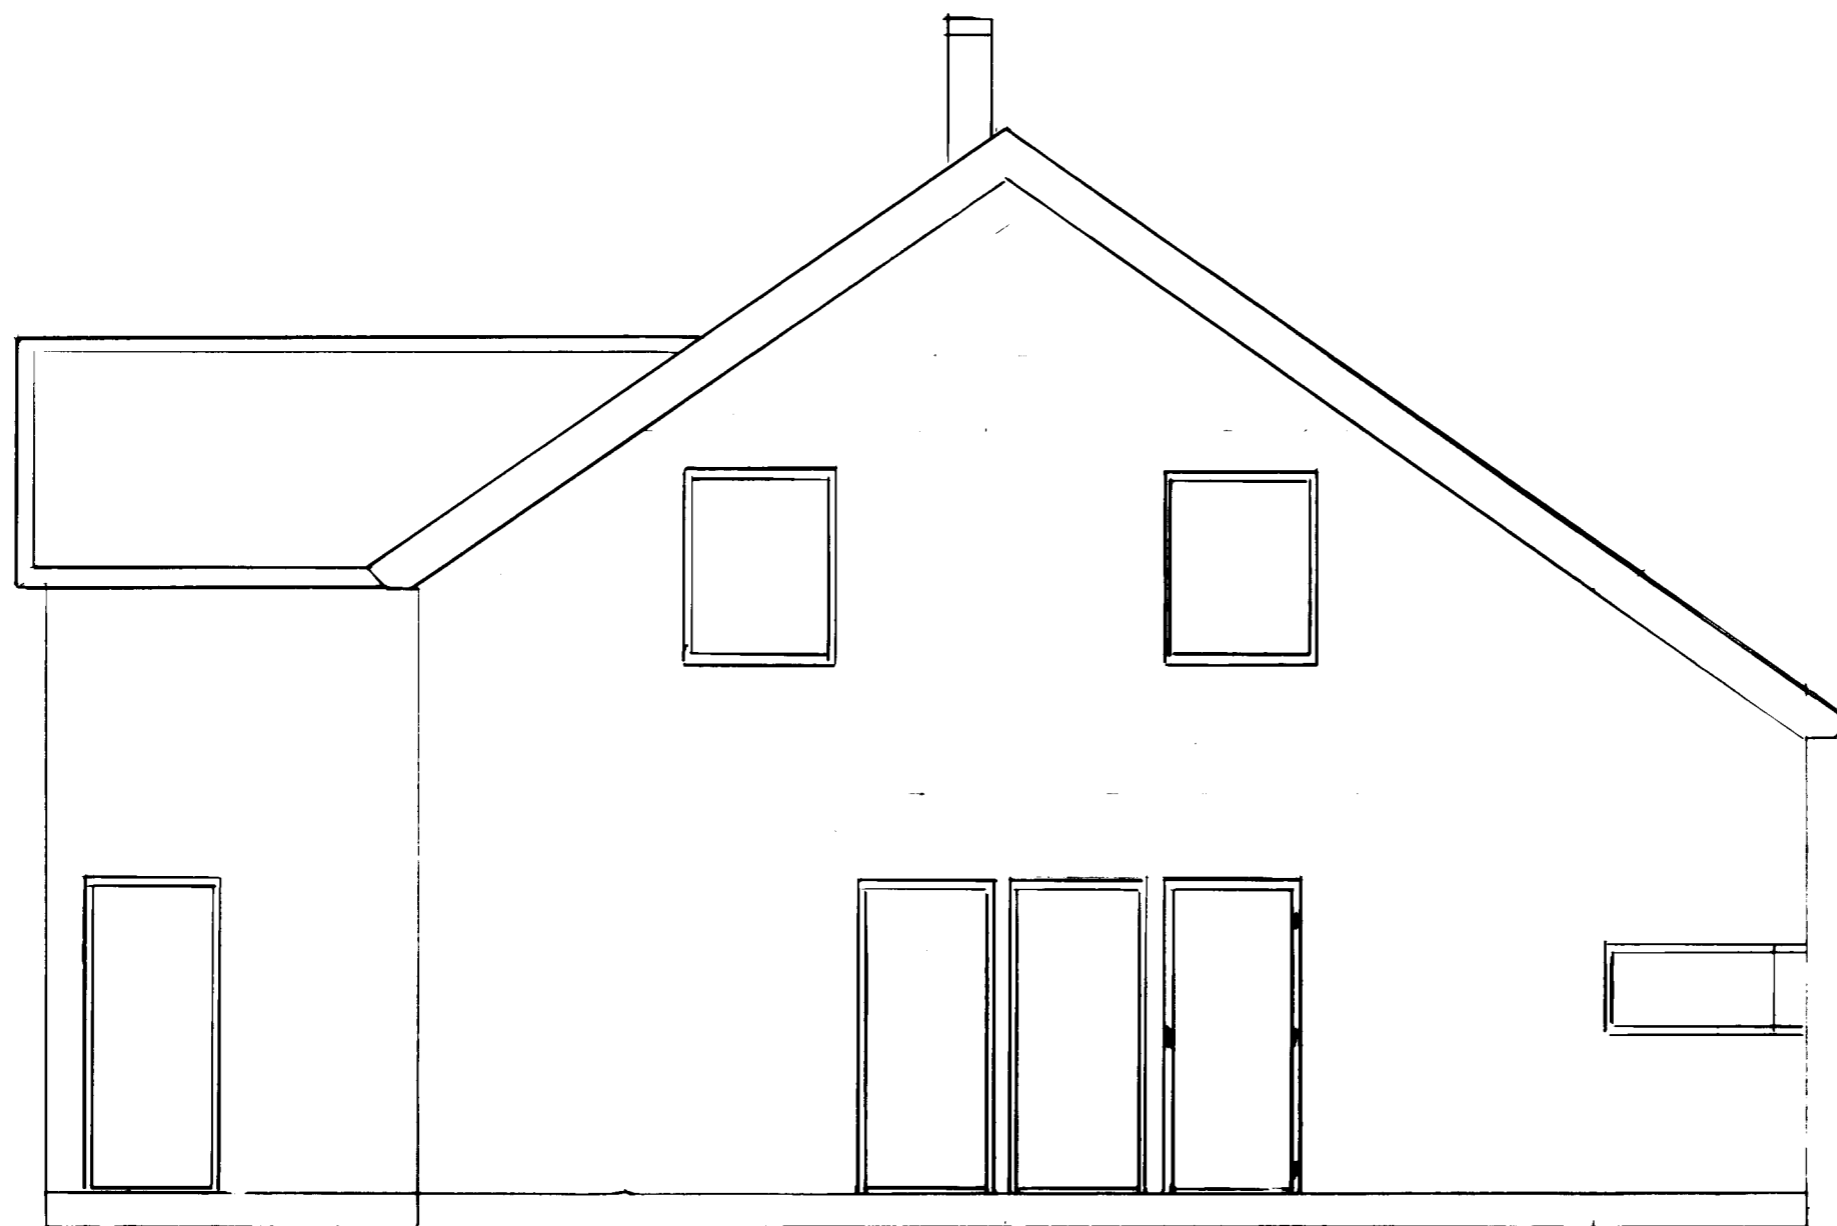

Fasad S0

Skala 1:50 1cm=0,5m

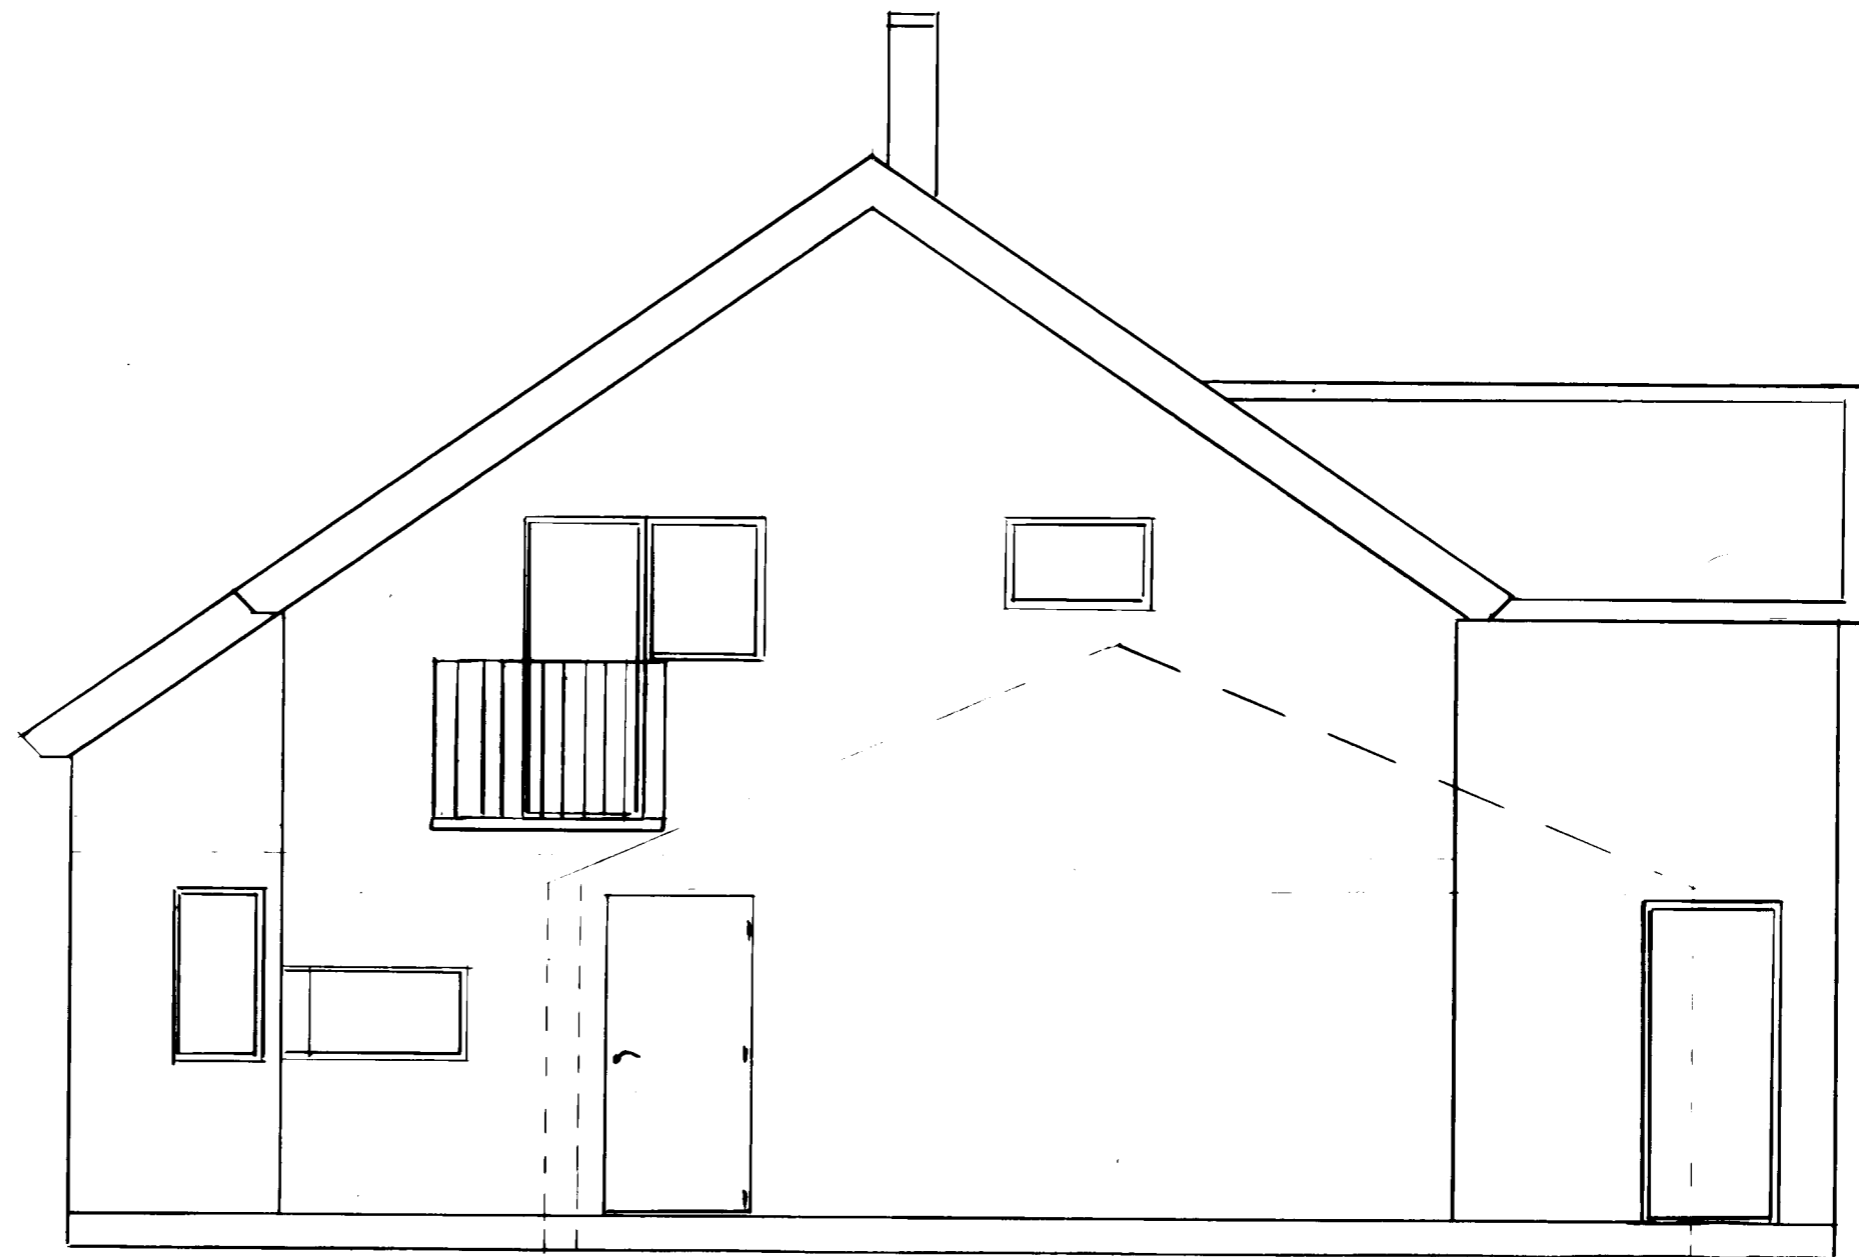

Fasad NV (Framtida garage)

Skala 1:50 1cm = 0,5 m