


Skala 1:50

090920

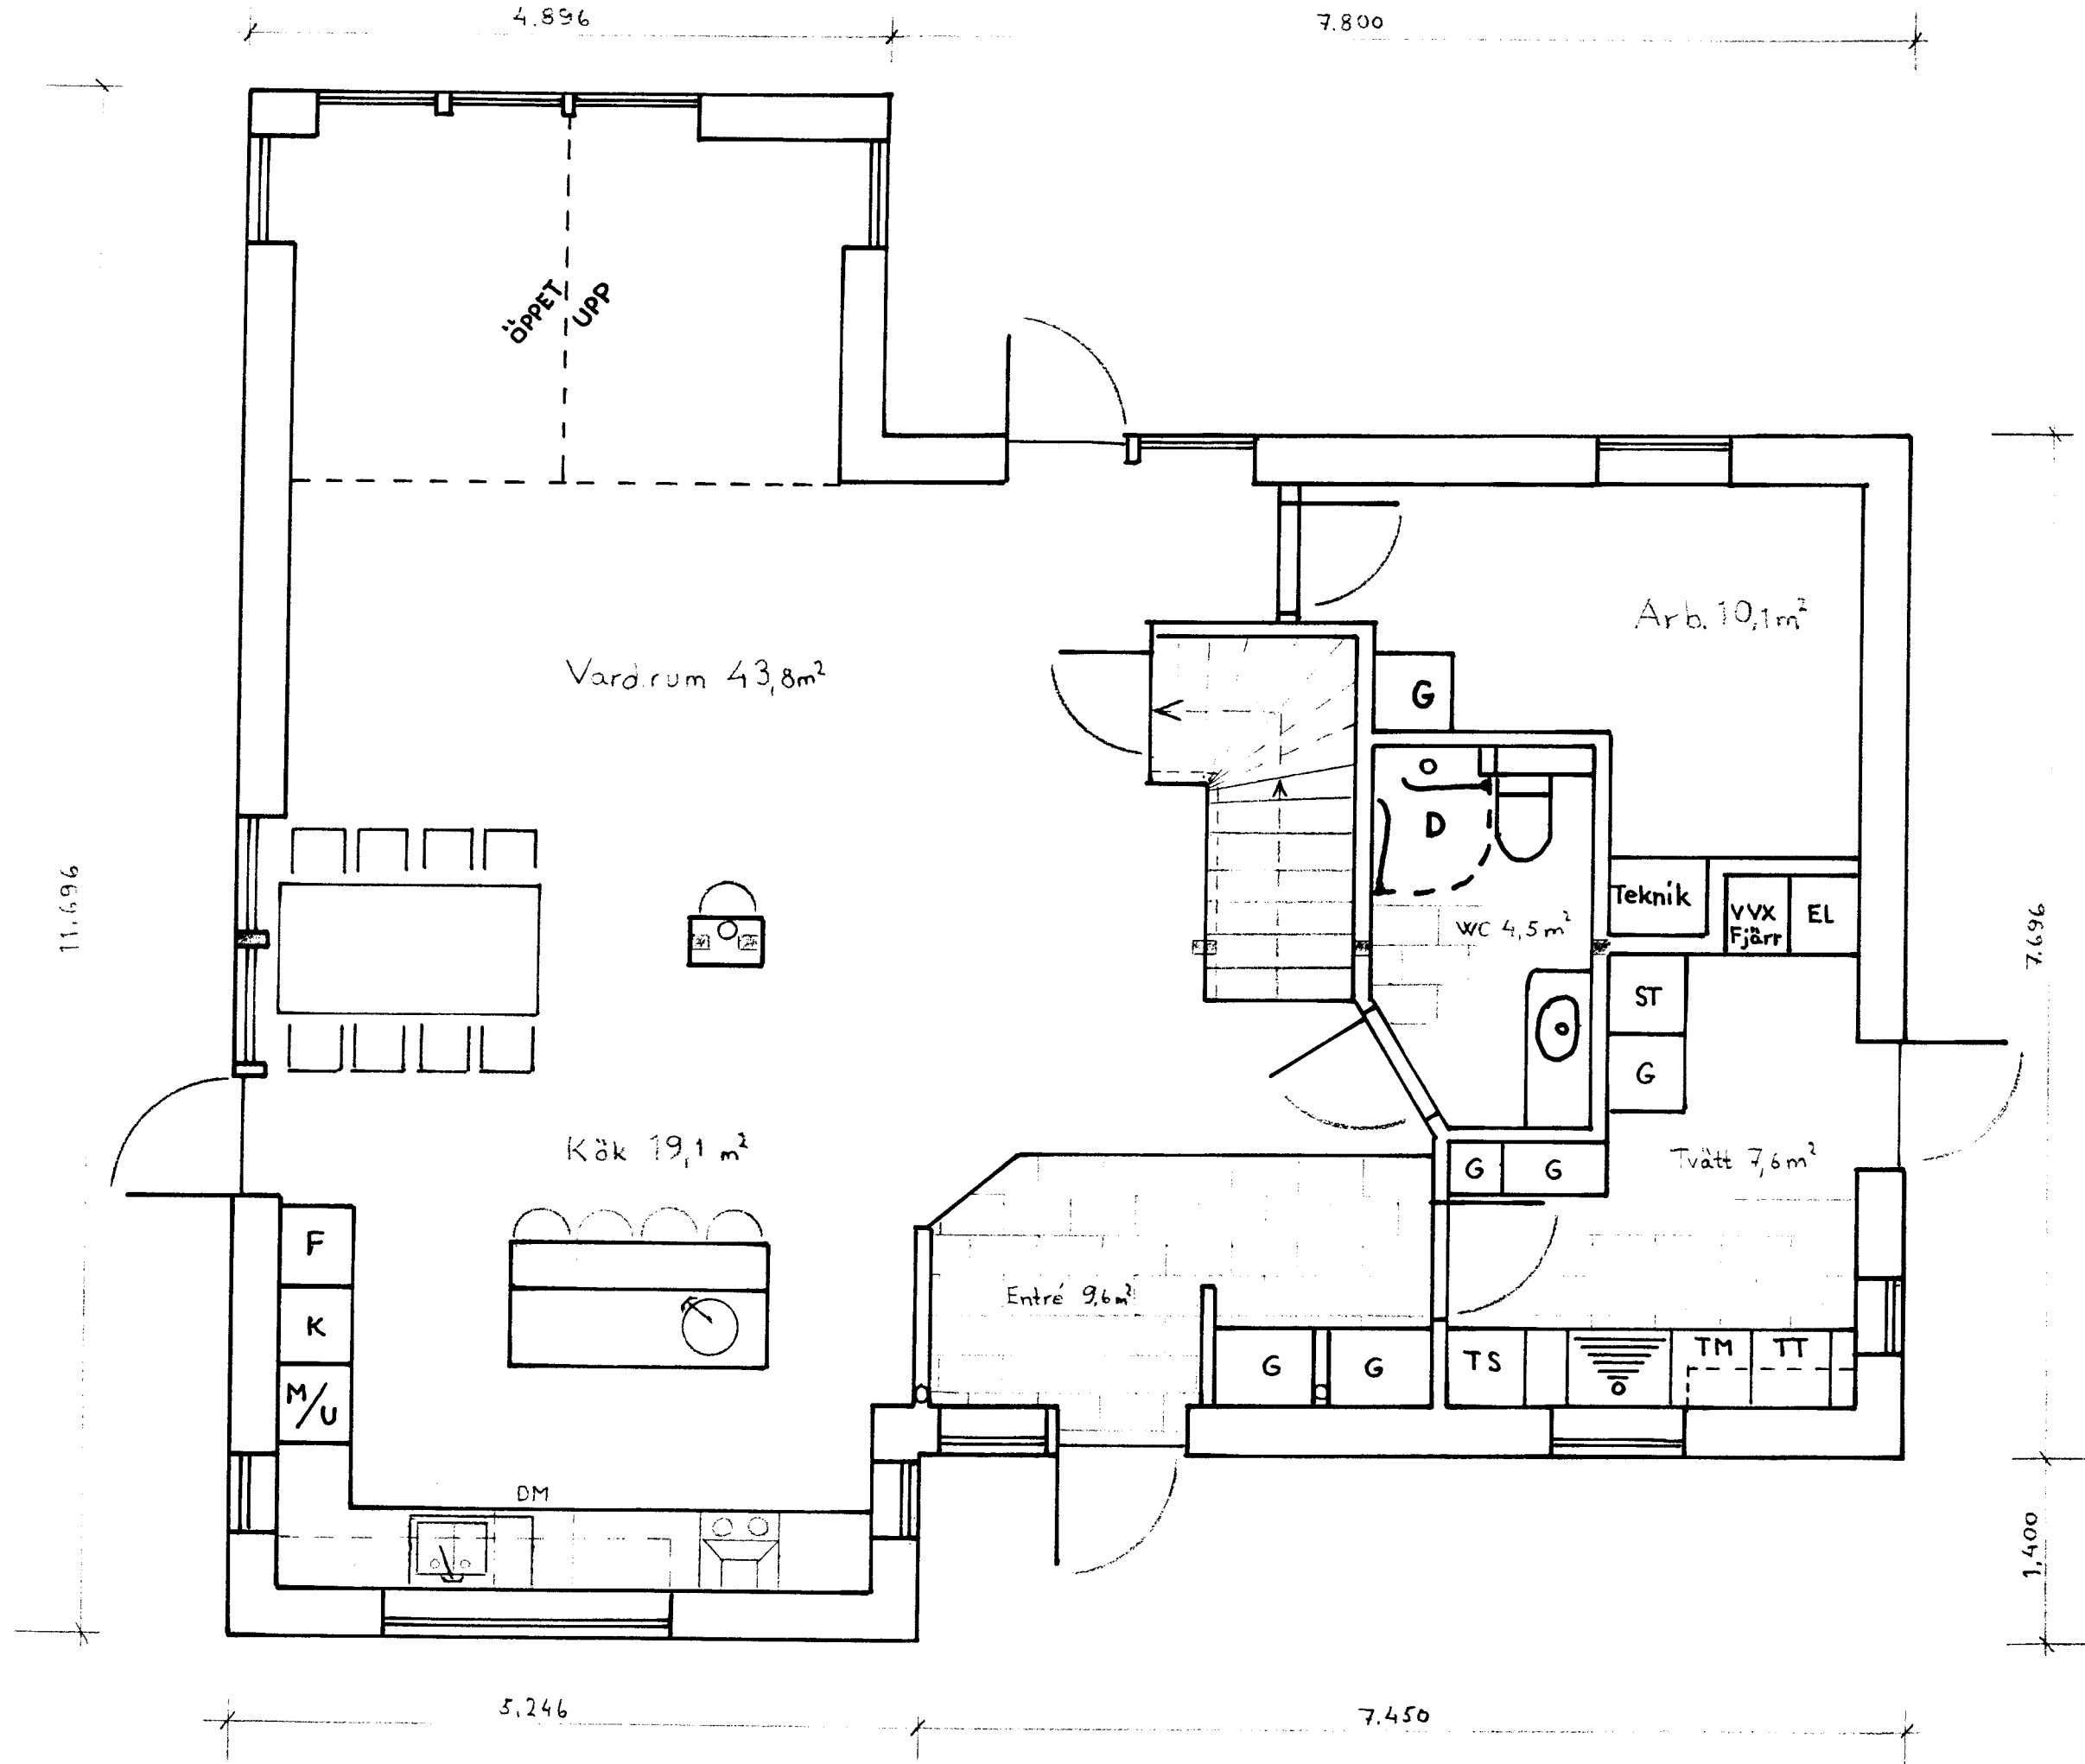

Skala 1:50
090920